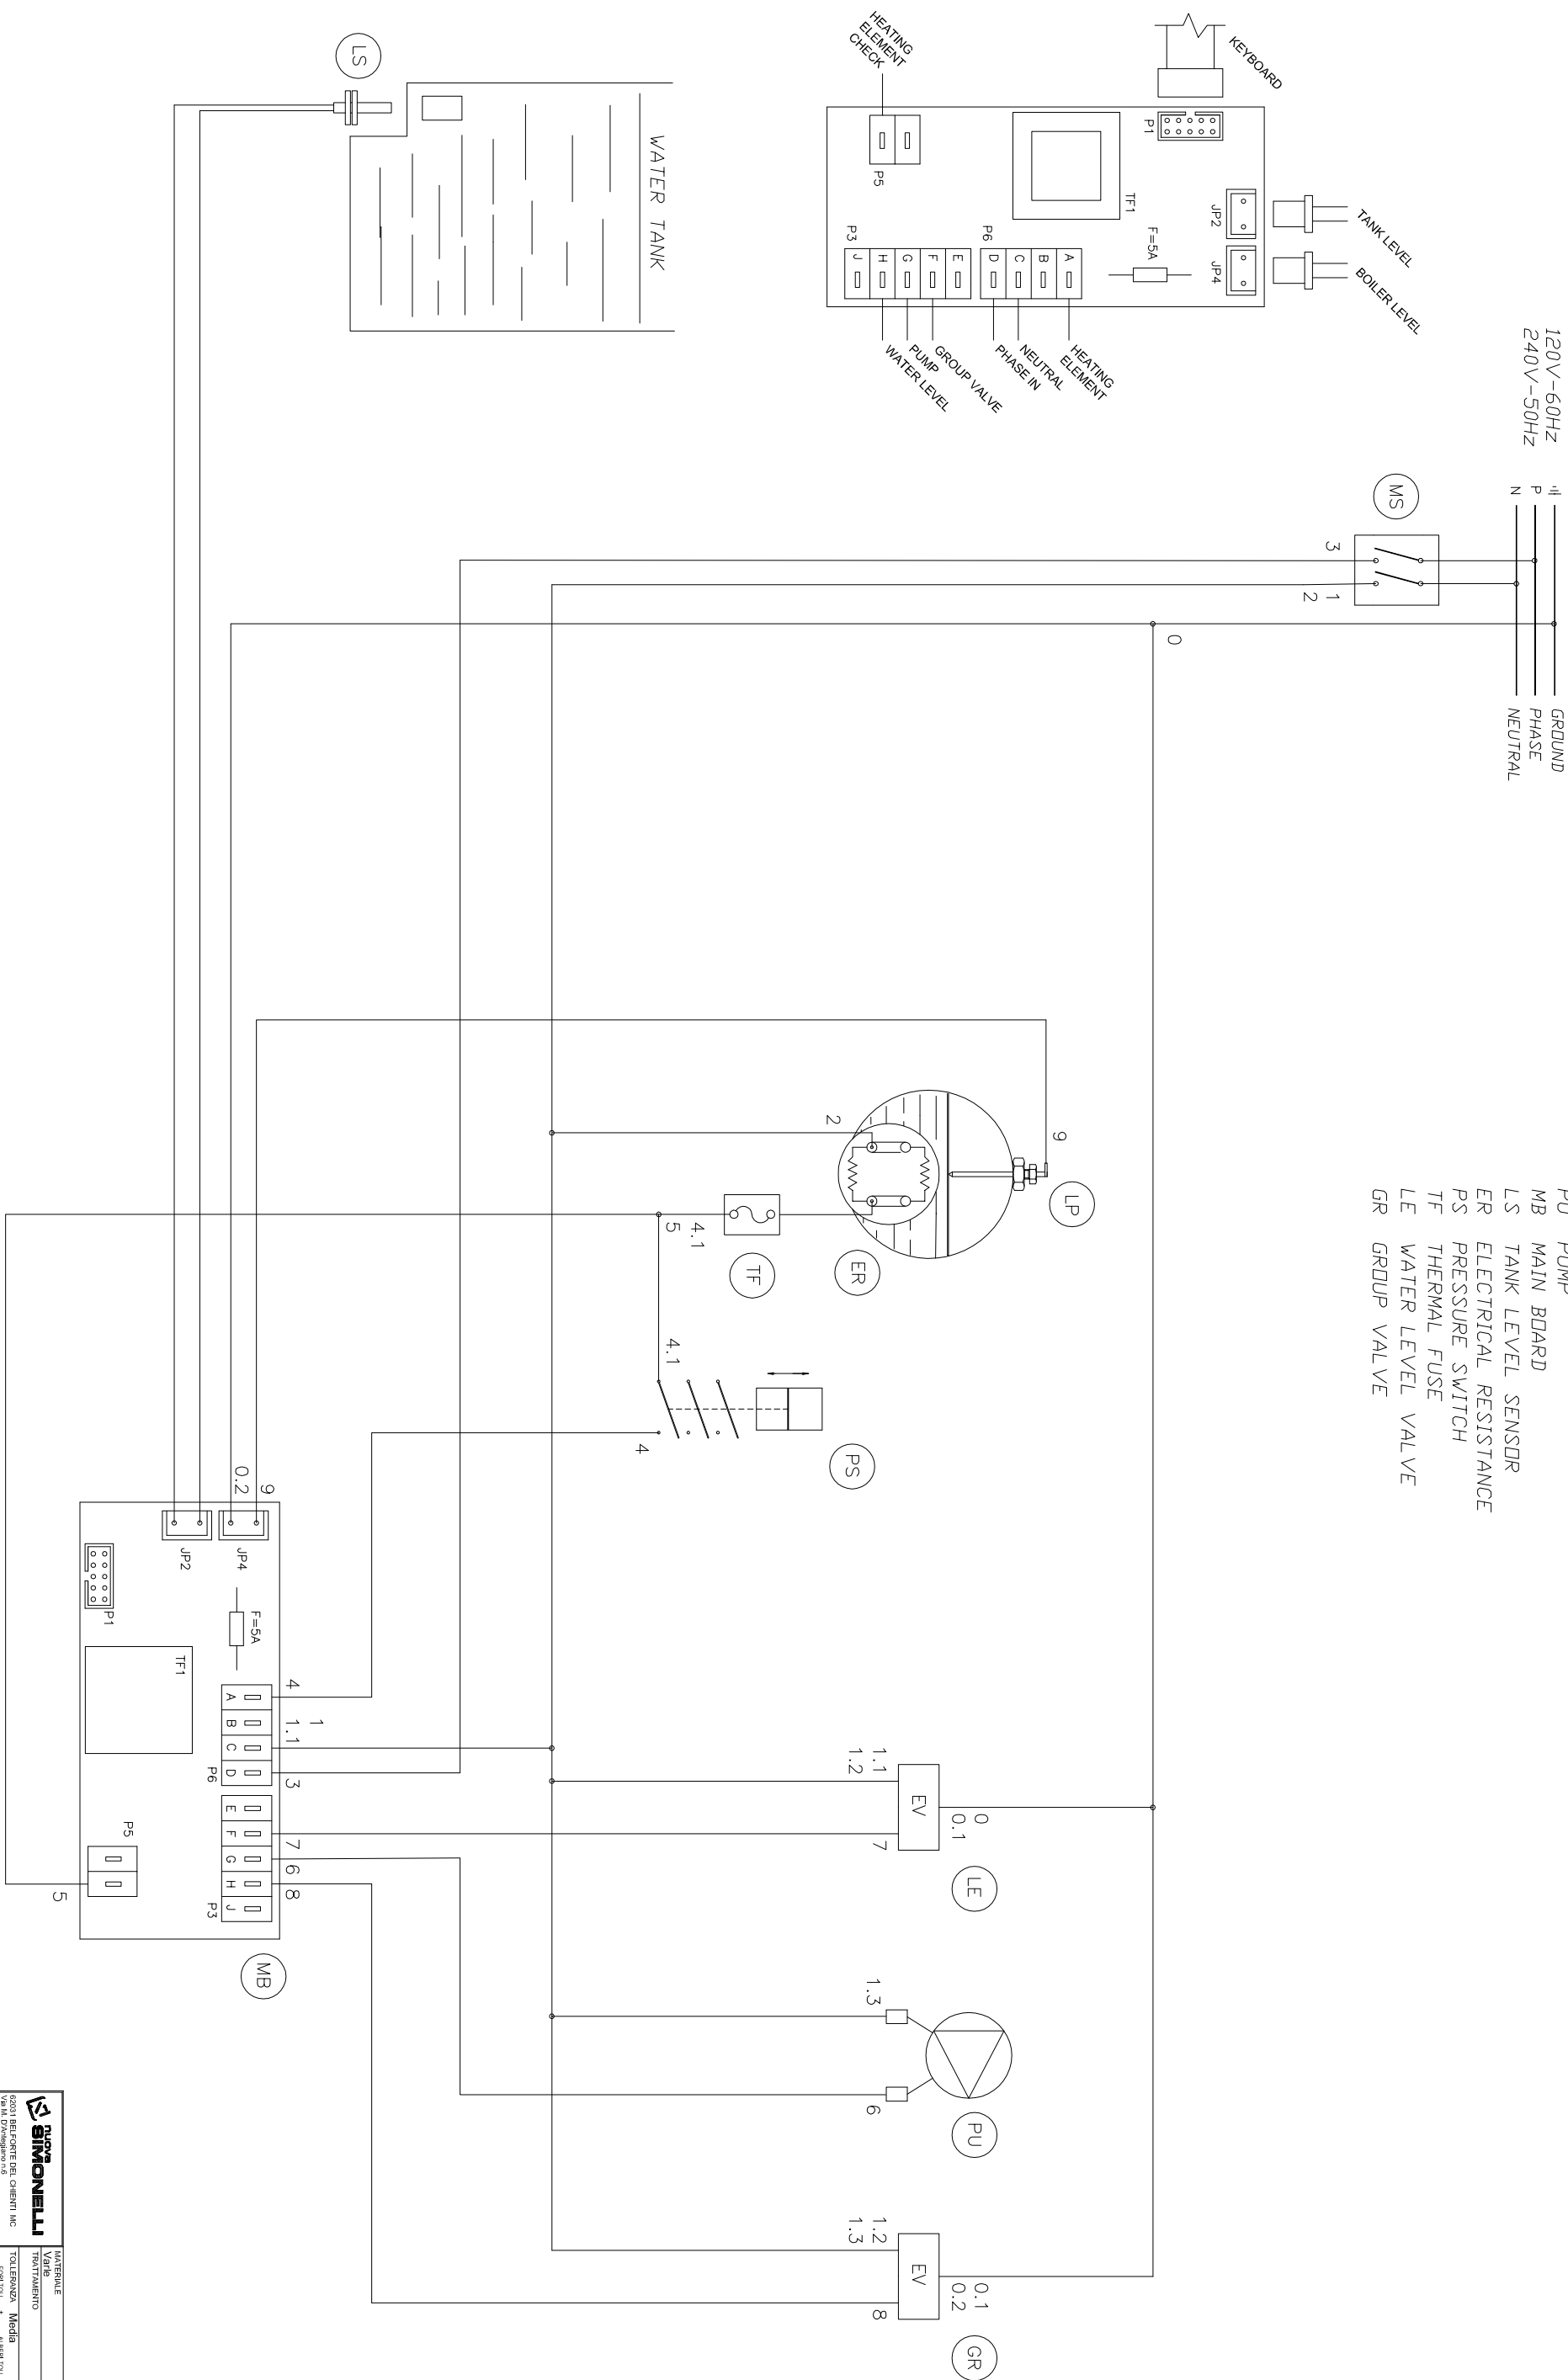


ELECTRICAL SCHEME OSCAR II

[illegible]